



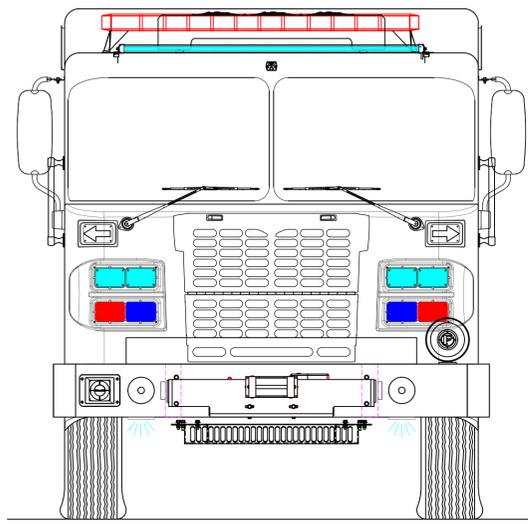

EMERGENCY RESPONSE

CHASSIS:	SPARTAN METRO STAR ELFD 20RR
ENGINE:	CUMMINS X12 500HP
TRANSMISSION:	ALLISON 4000 EVS
AXLES:	23,000# FRONT / 27,000# REAR
MODEL:	STAR RESCUE
GENERATOR:	SMART POWER 20.0KW

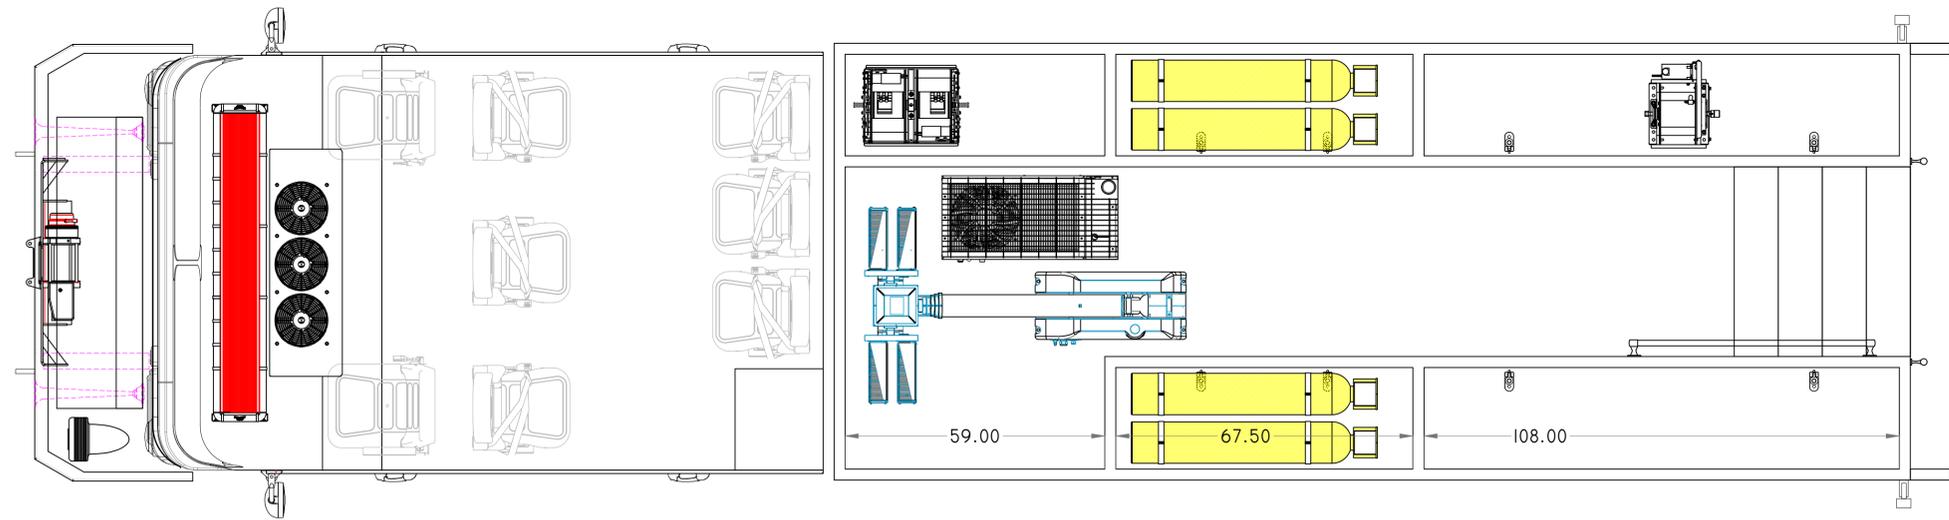



DOOR FRAMED OPENINGS

COMPARTMENT	DOOR FRAMED OPENING
L1	52.0-W x 65.0-H
L2	58.0-W x 65.0-H
L3	62.0-W x 35.5-H
L4	60.0-W x 65.0-H
R1	52.0-W x 65.0-H
R2	58.0-W x 65.0-H
R3	62.0-W x 35.5-H
R4	60.0-W x 65.0-H

SPECIAL NOTES:

CUSTOMER
 THIS DRAWING IS A CLOSE APPROXIMATION OF YOUR FIRE APPARATUS. IN ALL CASES WHERE THE DRAWING AND THE WRITTEN SPECIFICATION DIFFER, THE SPECIFICATION SHALL PREVAIL. PLEASE WORK WITH YOUR DEALER TO ASSURE THAT THE WRITTEN SPECIFICATION REPRESENTS WHAT YOU WANT IN YOUR FINISHED PRODUCT. SPARTAN EMERGENCY RESPONSE BUILDS TO THE WRITTEN SPECIFICATION, NOT THE DRAWING TO ASSURE THAT YOUR NEEDS ARE MET.

PROPRIETARY AND CONFIDENTIAL
 THE INFORMATION CONTAINED IN THIS DRAWING IS THE SOLE PROPERTY OF SPARTAN EMERGENCY RESPONSE. ANY REPRODUCTION IN PART OR AS A WHOLE WITHOUT THE WRITTEN PERMISSION OF SPARTAN EMERGENCY RESPONSE IS PROHIBITED. SPARTAN FIRE, LLC. D/B/A SPARTAN EMERGENCY RESPONSE.

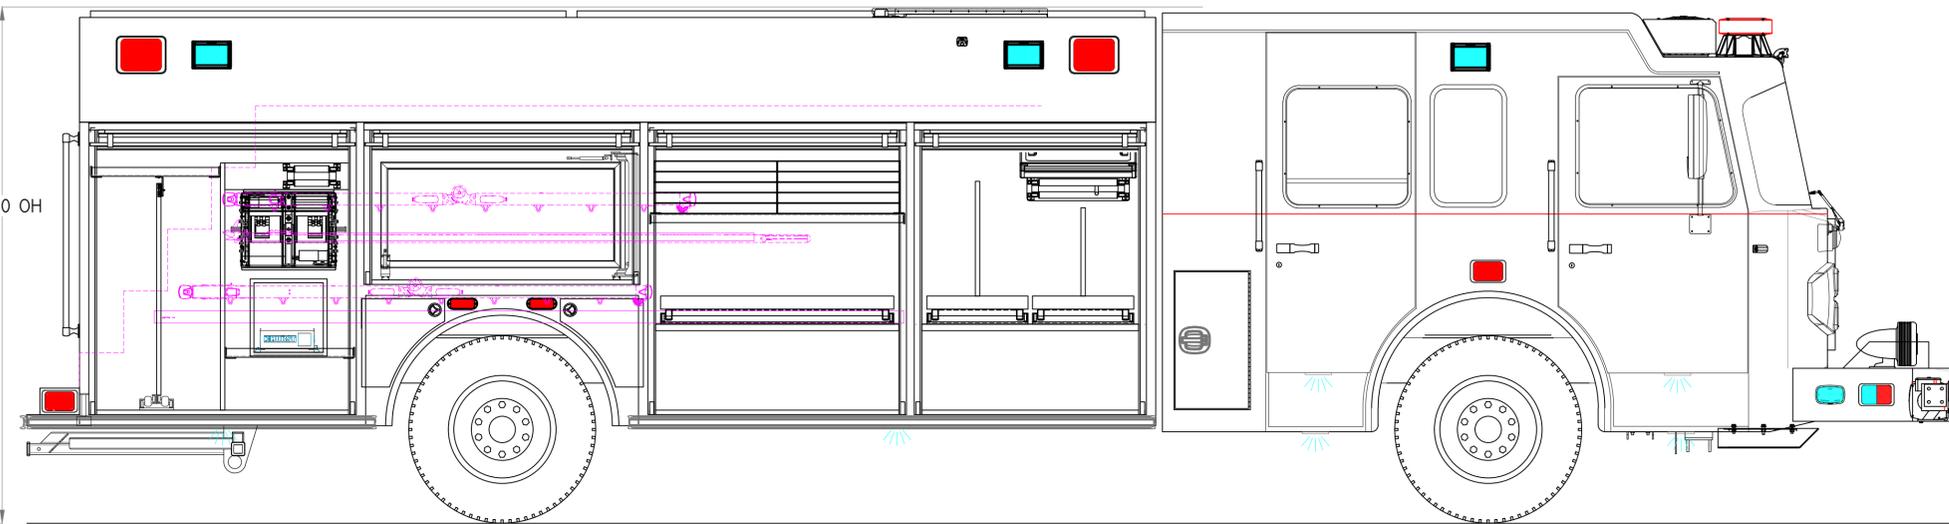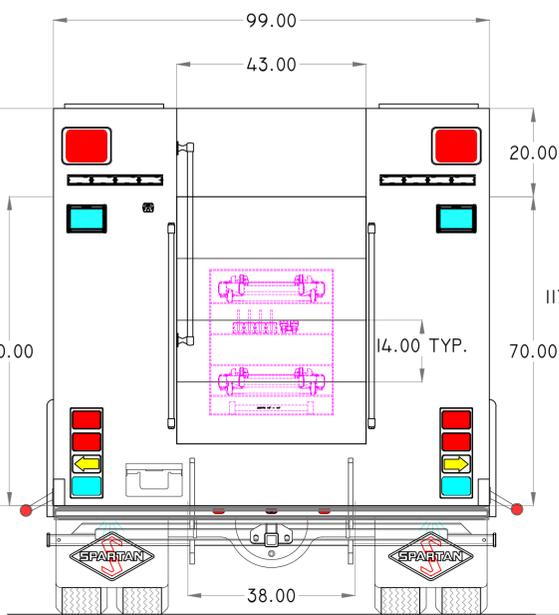

1	03/22/21	NEW FILES / MARK UP	R.H.
0	02/17/21	INITIAL PROPOSAL	R.H.
REV	DATE	DESCRIPTION	NAME

SCALE: NOT TO SCALE

CUSTOMER:
**LIVINGSTON
 FIRE DEPARTMENT**

TRUCK NUMBER:	DEALER:
000000	CAMPBELL SUPPLY