
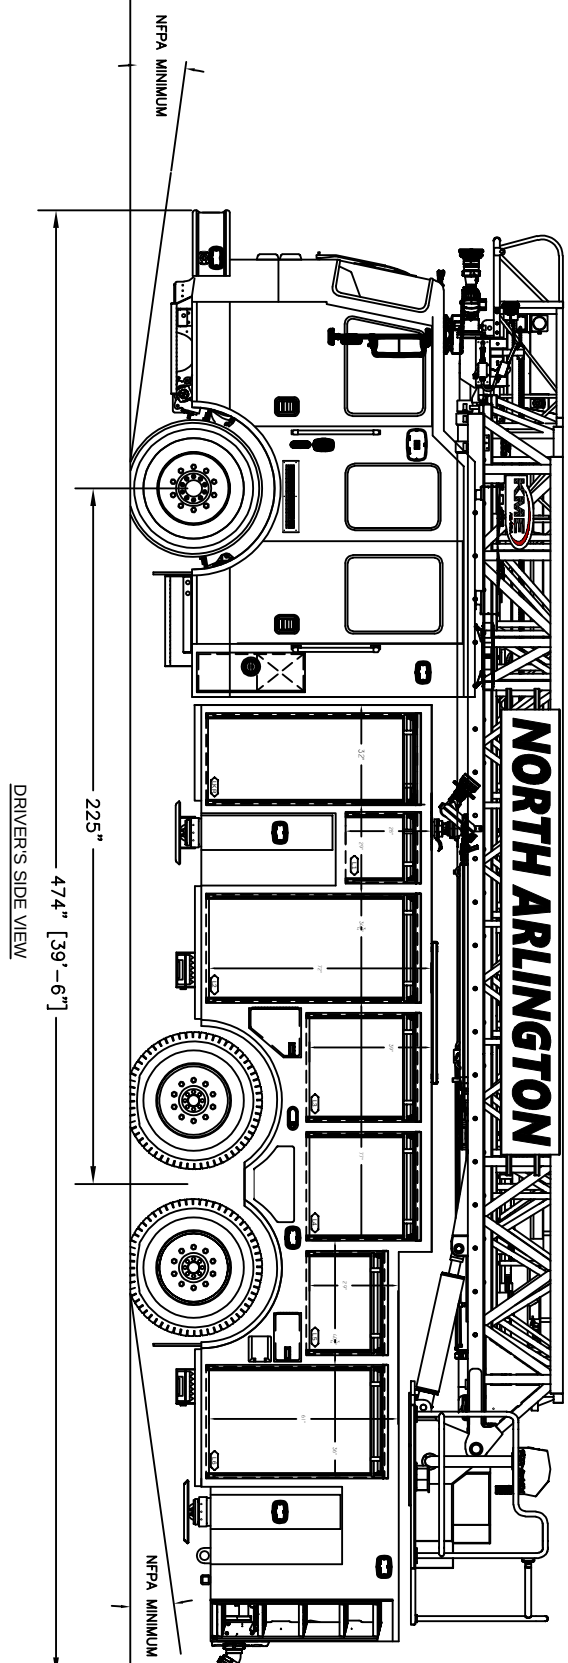
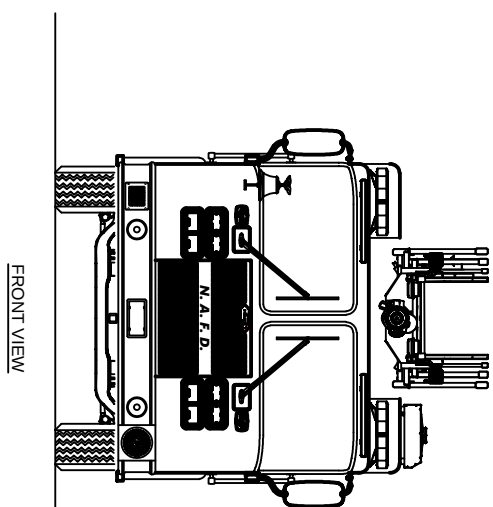
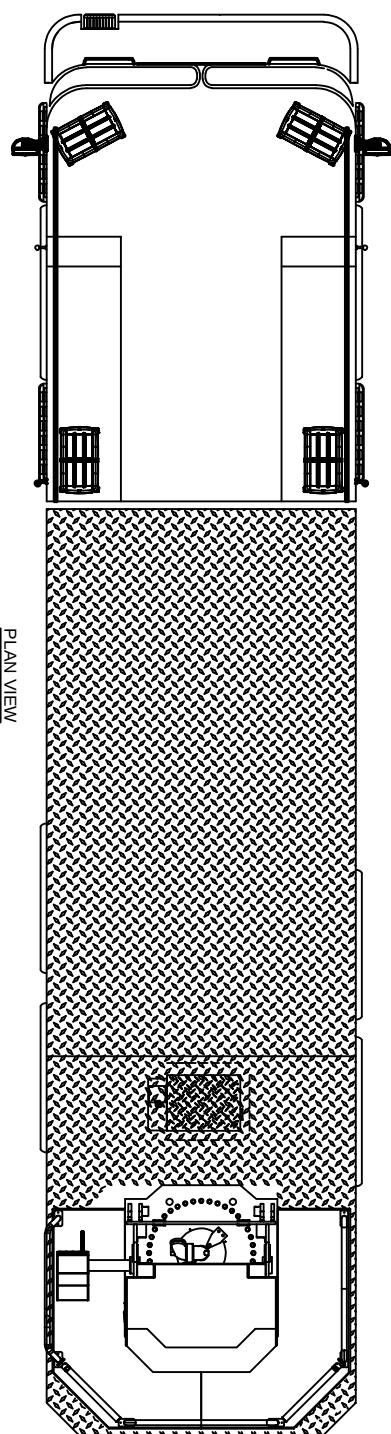
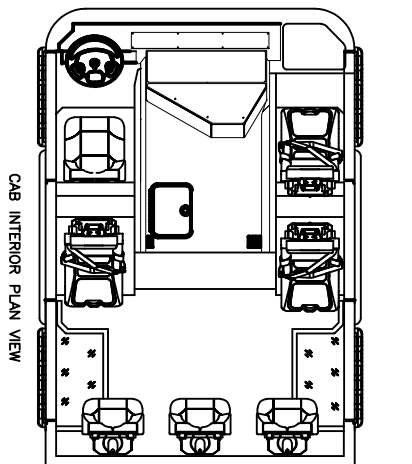
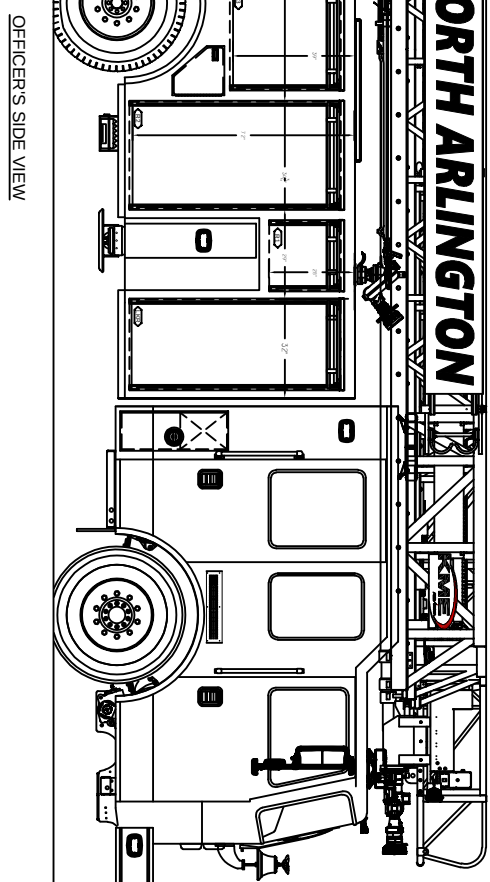


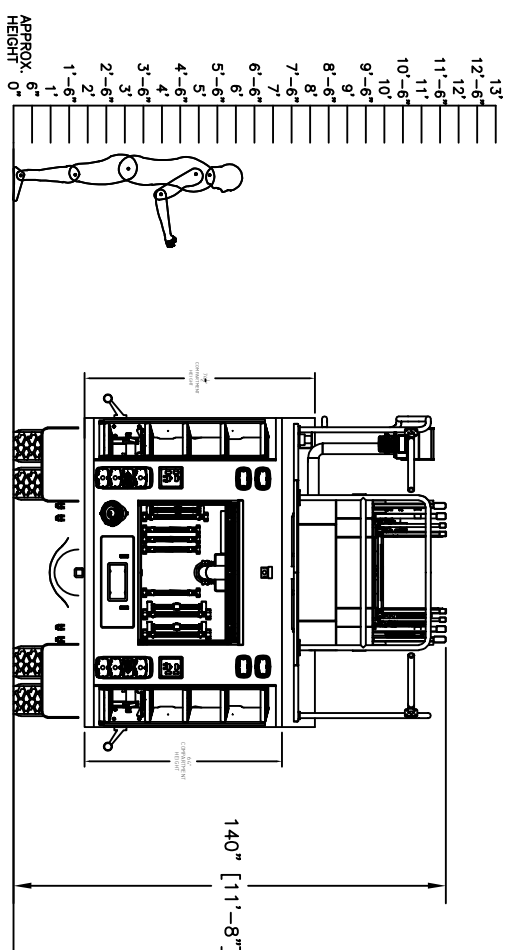

	DIMENSIONS ARE APPROXIMATE & MAY VARY DUE TO BUILD ADJUSTMENTS		
	SCALE	DWG SIZE	DATE
	NONE	B	8/20/75
	DRAWN BY ZSSCHUNKLE		
	APPROVED BY		
103 REAR MOUNT LADDER			
NORTH ARLINGTON FIRE DEPARTMENT			
QUOTE 10496-1			
S/N	DATE	REVISION DESCRIPTION	APP'D.
SALES ENGINEER : TBD			